

S89'58'33"W

BLOCK 482

70.20'



14541 TIERRA CAMPEON TIERRA DEL ESTE U-74


LOT 2

BLOCK 482

LIVING AREA: 2500 S.F.

115.00'

115.00'

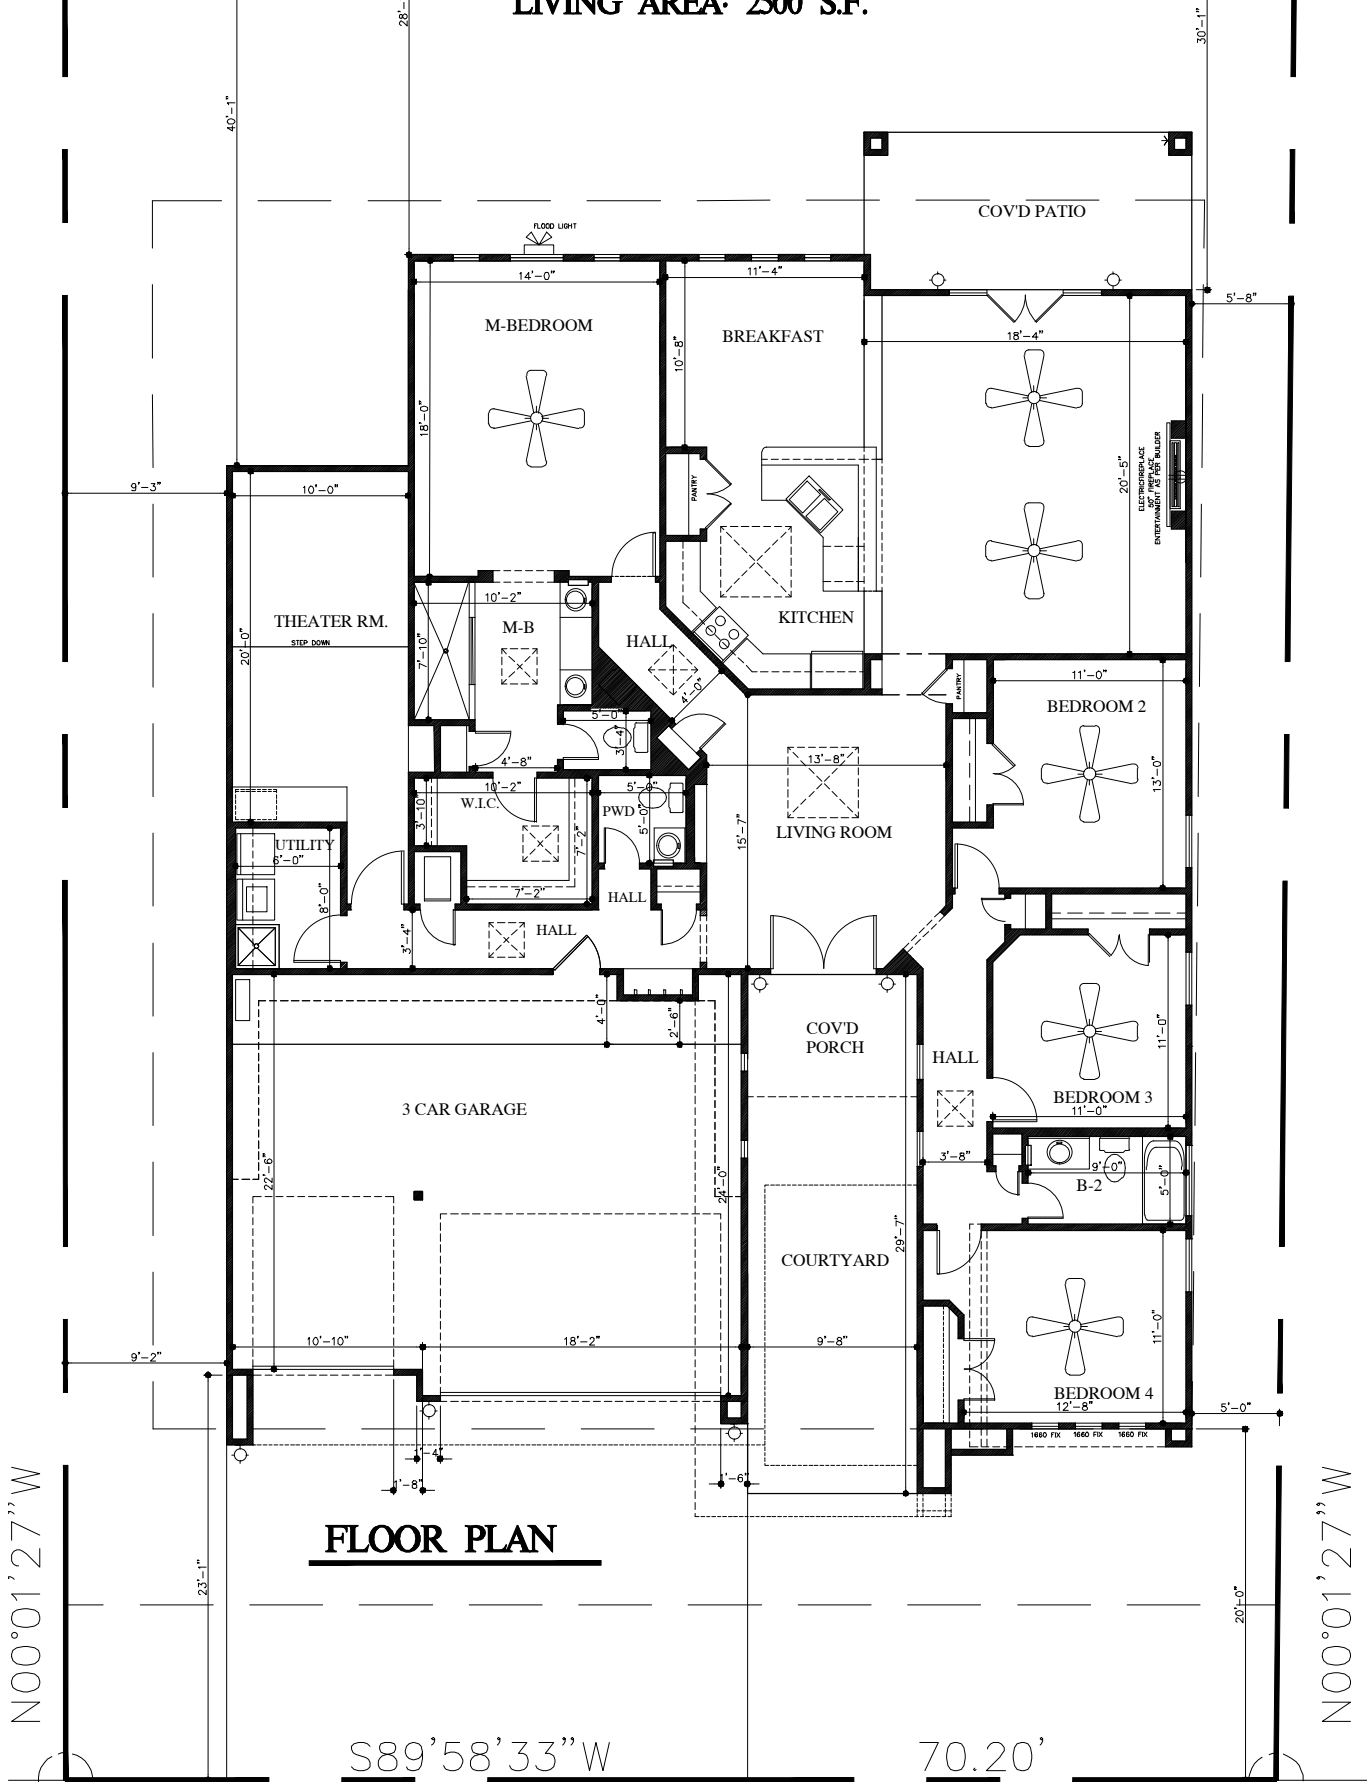

FLOOR PLAN


S89'58'33"W

70.20'

5' CONCRETE SIDEWALK

2.5R.

5' PARKWAY

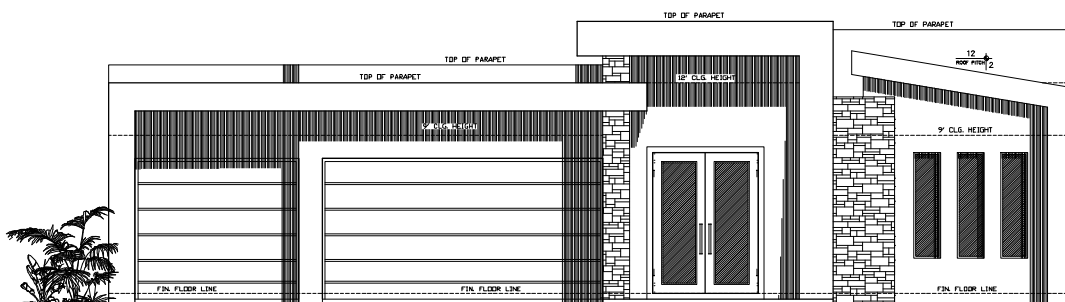

FRONT ELEVATION

SCALE: 1/4"=1'-0"

